







# Site Control - Fabric Structure



# Site Control - Air Handling Units






# Site Control – Erosion & Sedimentation

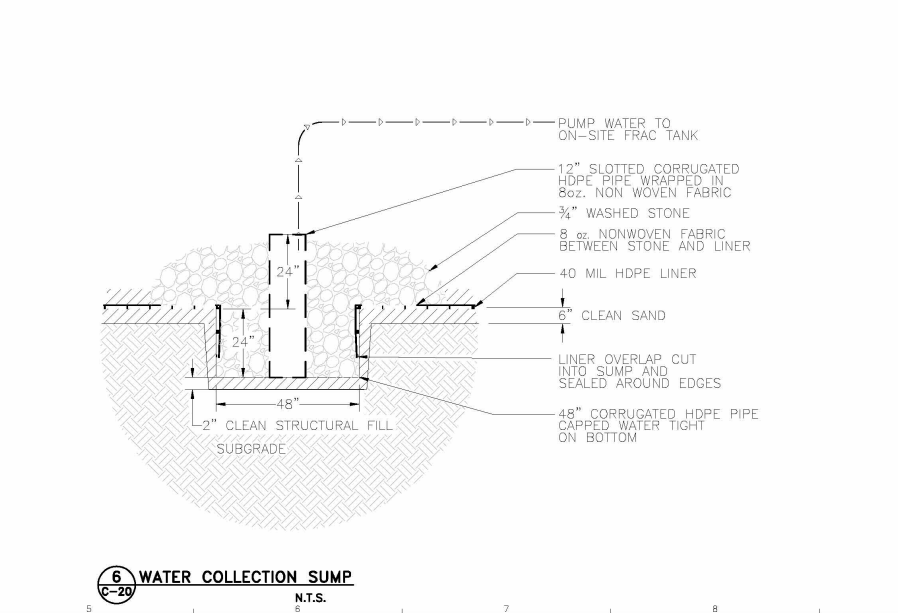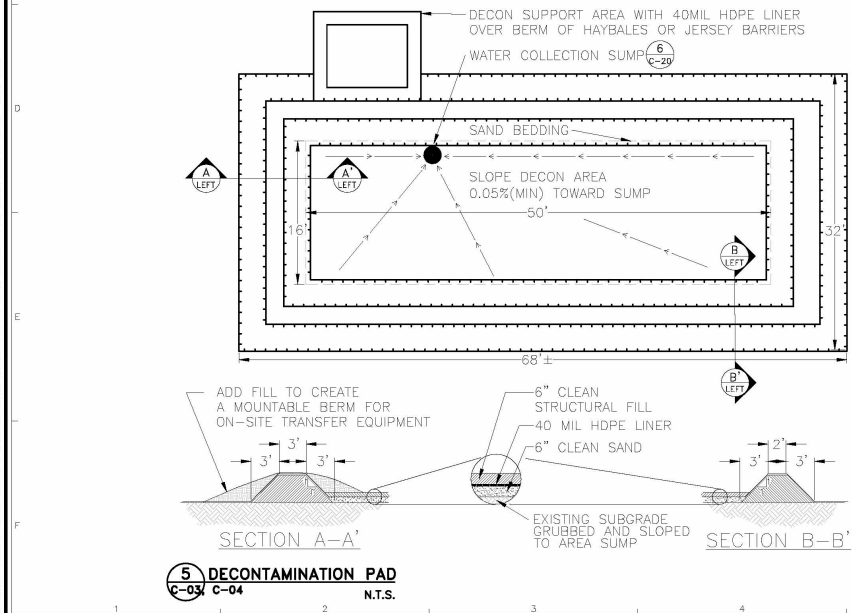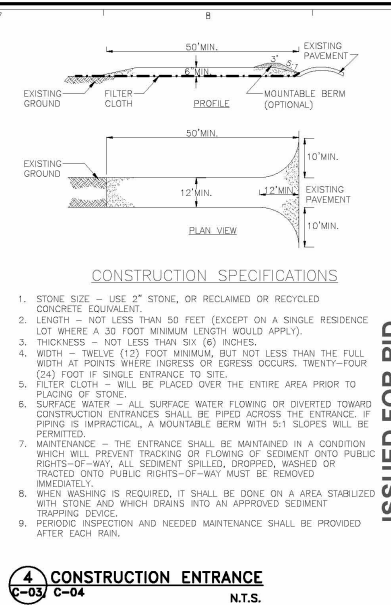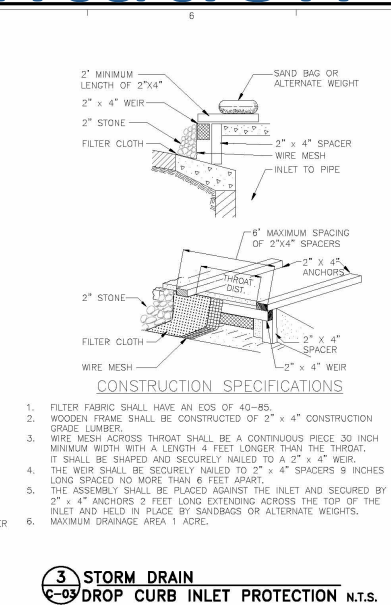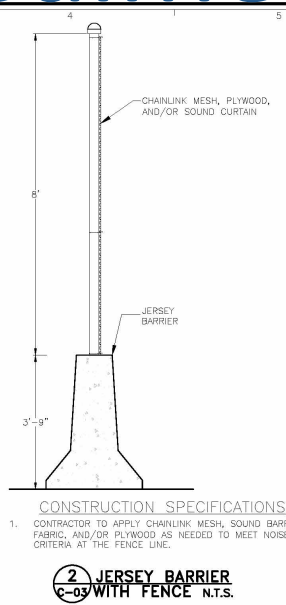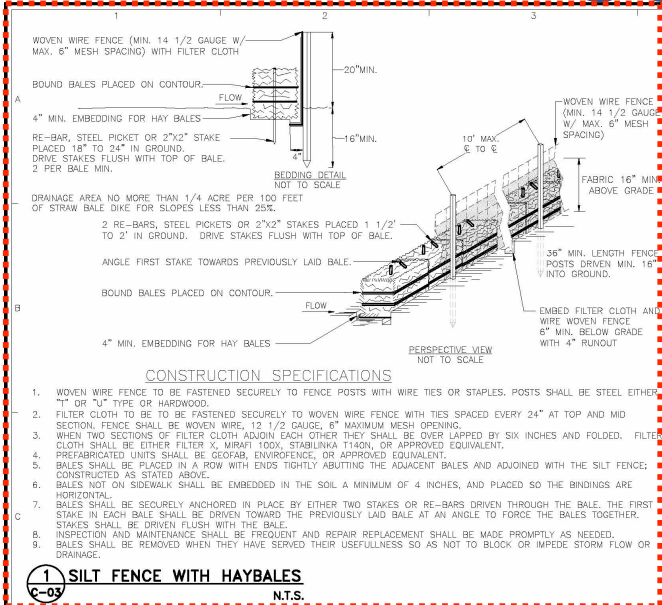

ISSUED FOR BID	
1	ISSUED FOR BID
2	FOR PERMIT
3	FOR PERMIT
<b>AECOM</b> <small>AECOM CONSULTANTS INC. 100 WATER STREET, SUITE 2000, NEWTON, MASSACHUSETTS 02459-1000</small>	
<b>NATIONAL GRID FORMER CLIFTON MANUFACTURED GAS PLANT</b>	
<b>SITE PREPARATION AND EROSION CONTROL DETAILS</b>	
DRAWING NUMBER: <b>C-20</b>	DATE: 07/08/11
SHEET NUMBER: <b>1 OF 2</b>	PROJECT NO.: <b>60137363-420</b>
REVISION:	REVISION:


# Site Control – Fence & Noise Control

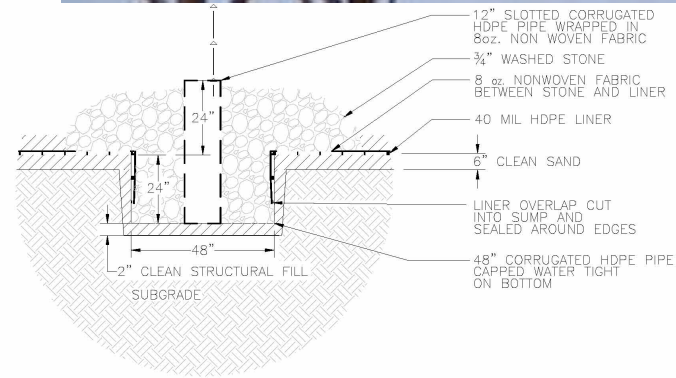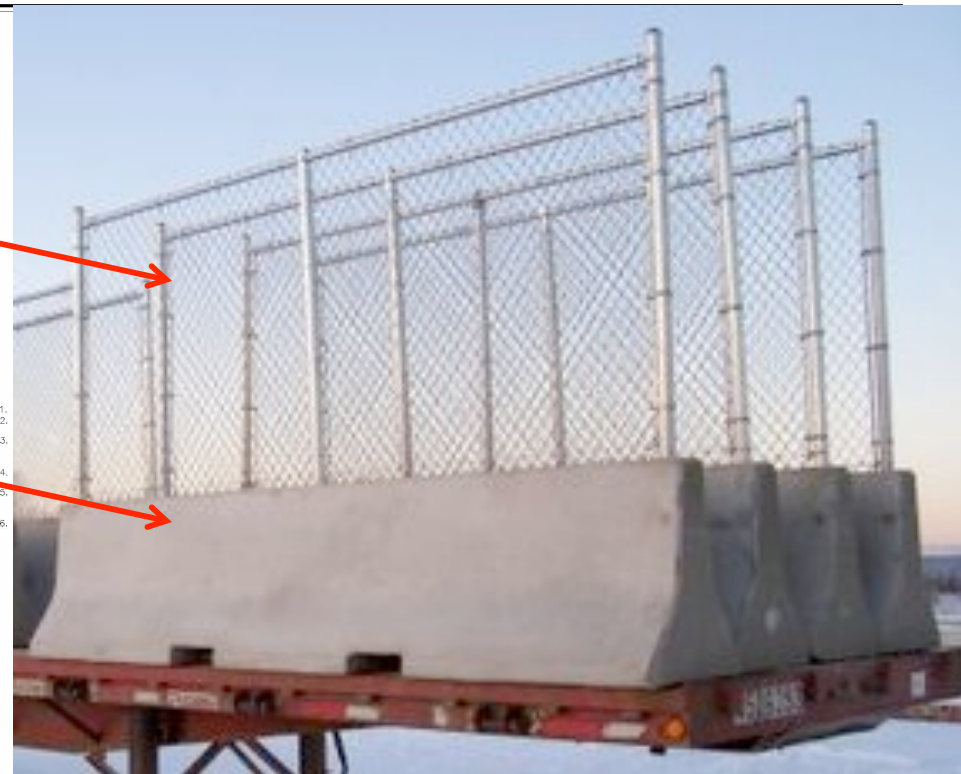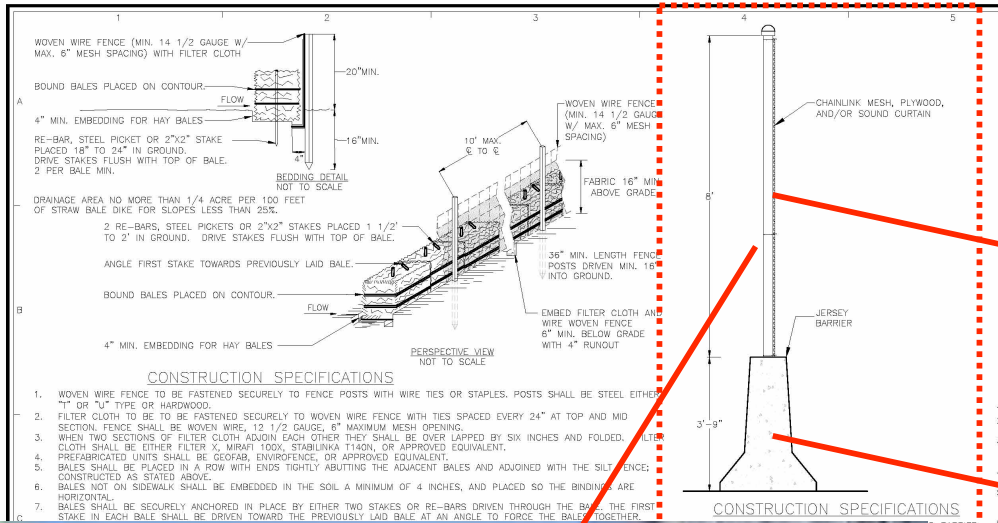

**6 WATER COLLECTION SUMP**  
N.T.S.

<b>SITE PREPARATION AND EROSION CONTROL DETAILS</b>	NATIONAL FORMER CI MANUFACTURED	PROJ. NO.: 60137363-42C
	DRAWING NUMBER: <b>C-20</b>	SHEET NUMBER: 1 OF 2


# Site Control – Storm Drains

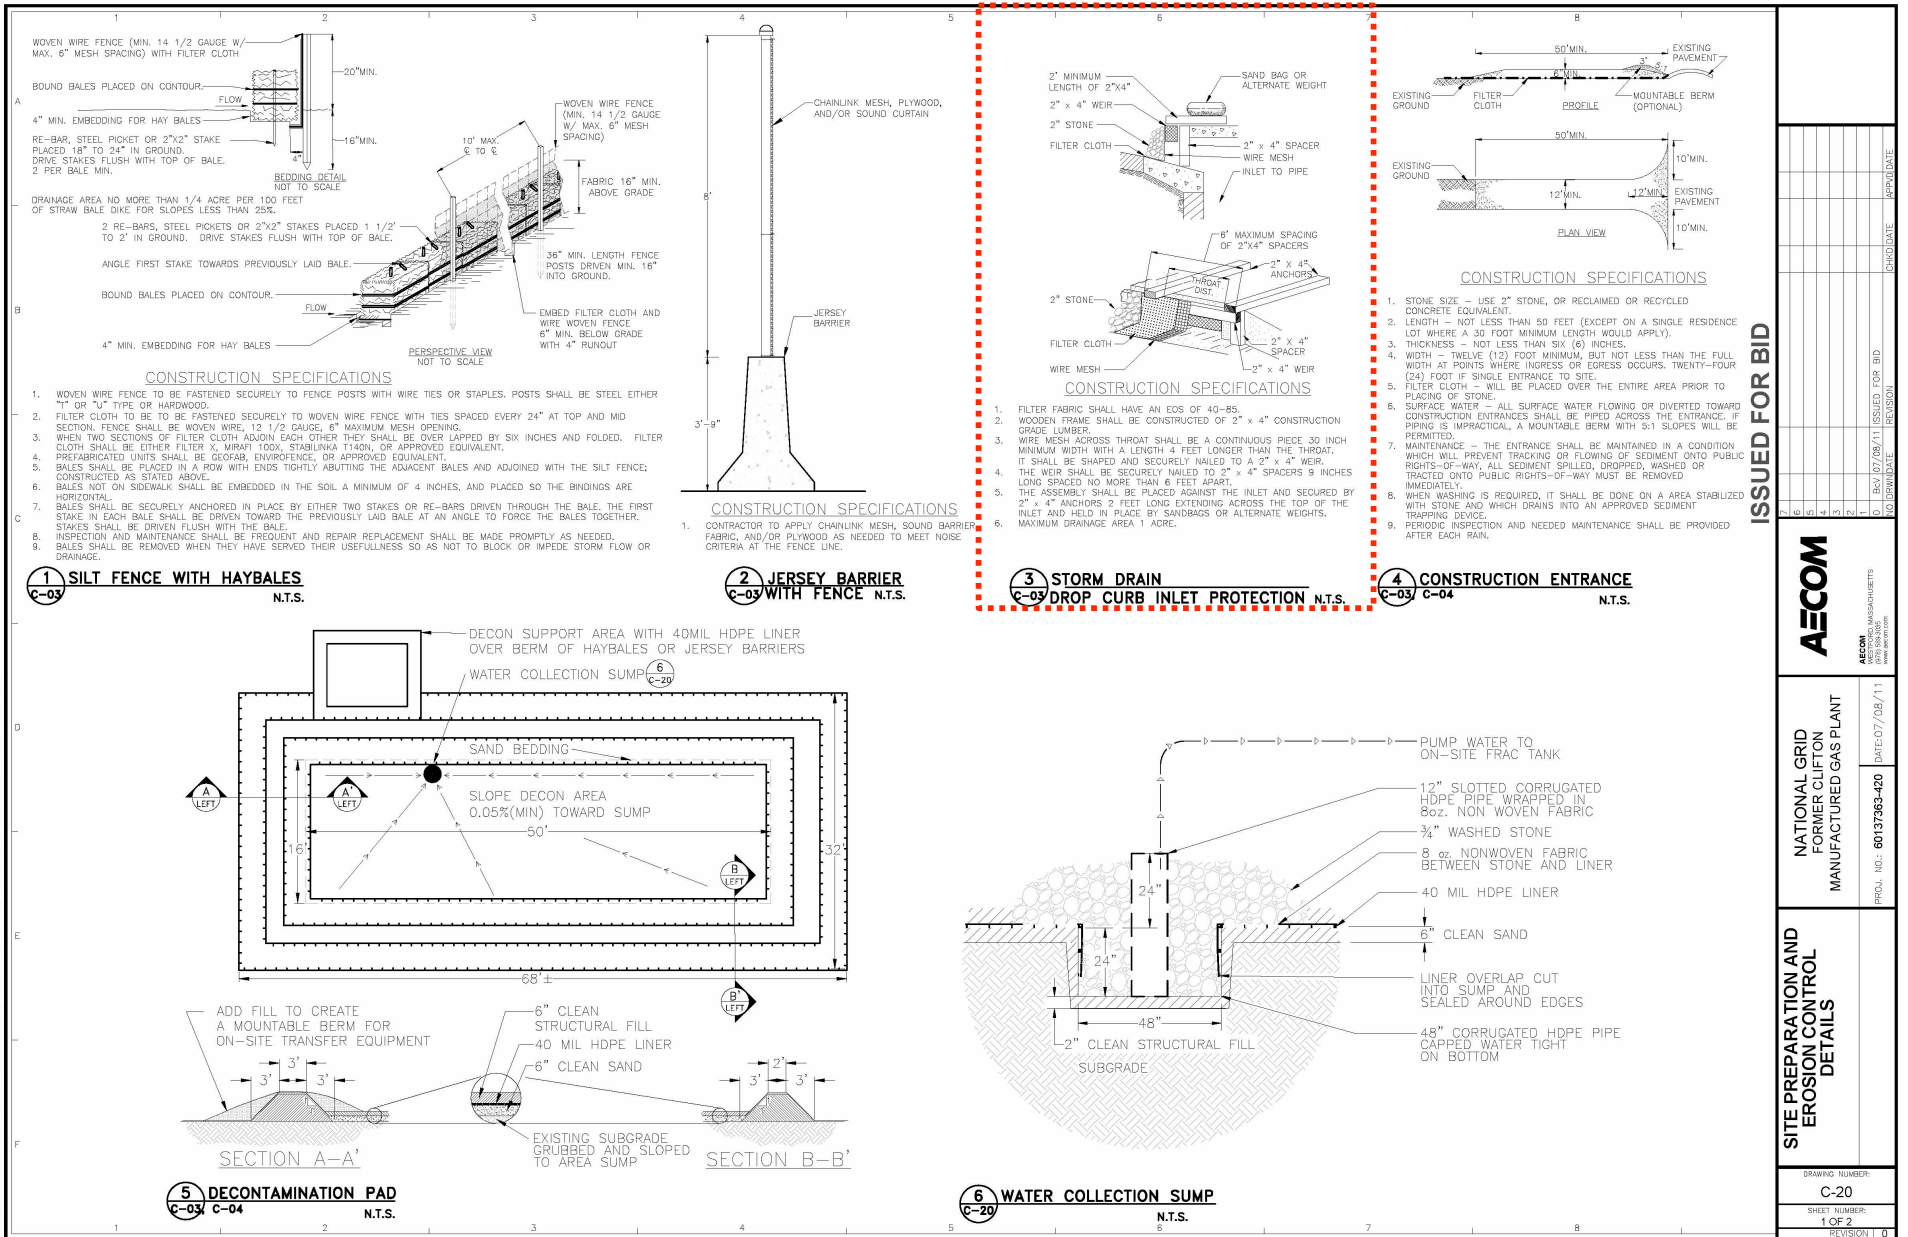

ISSUED FOR BID

<p><b>AECOM</b></p> <p><small>AECOM INC. A REG. PROFESSIONAL ENGINEERING FIRM 1000 RIVER STREET SUNNYVALE, CA 94093 (415) 961-8500 www.aecom.com</small></p>	
<p><b>NATIONAL GRID FORMER CLIFTON MANUFACTURED GAS PLANT</b></p>	
<p><b>SITE PREPARATION AND EROSION CONTROL DETAILS</b></p>	
<p>PROJ. NO.: 60137363-420</p>	<p>DATE: 07/08/11</p>
<p>DRAWING NUMBER: <b>C-20</b></p>	
<p>SHEET NUMBER: 1 OF 2</p>	
<p>REVISION: (0)</p>	

# Site Control – Truck Entrance & Exit

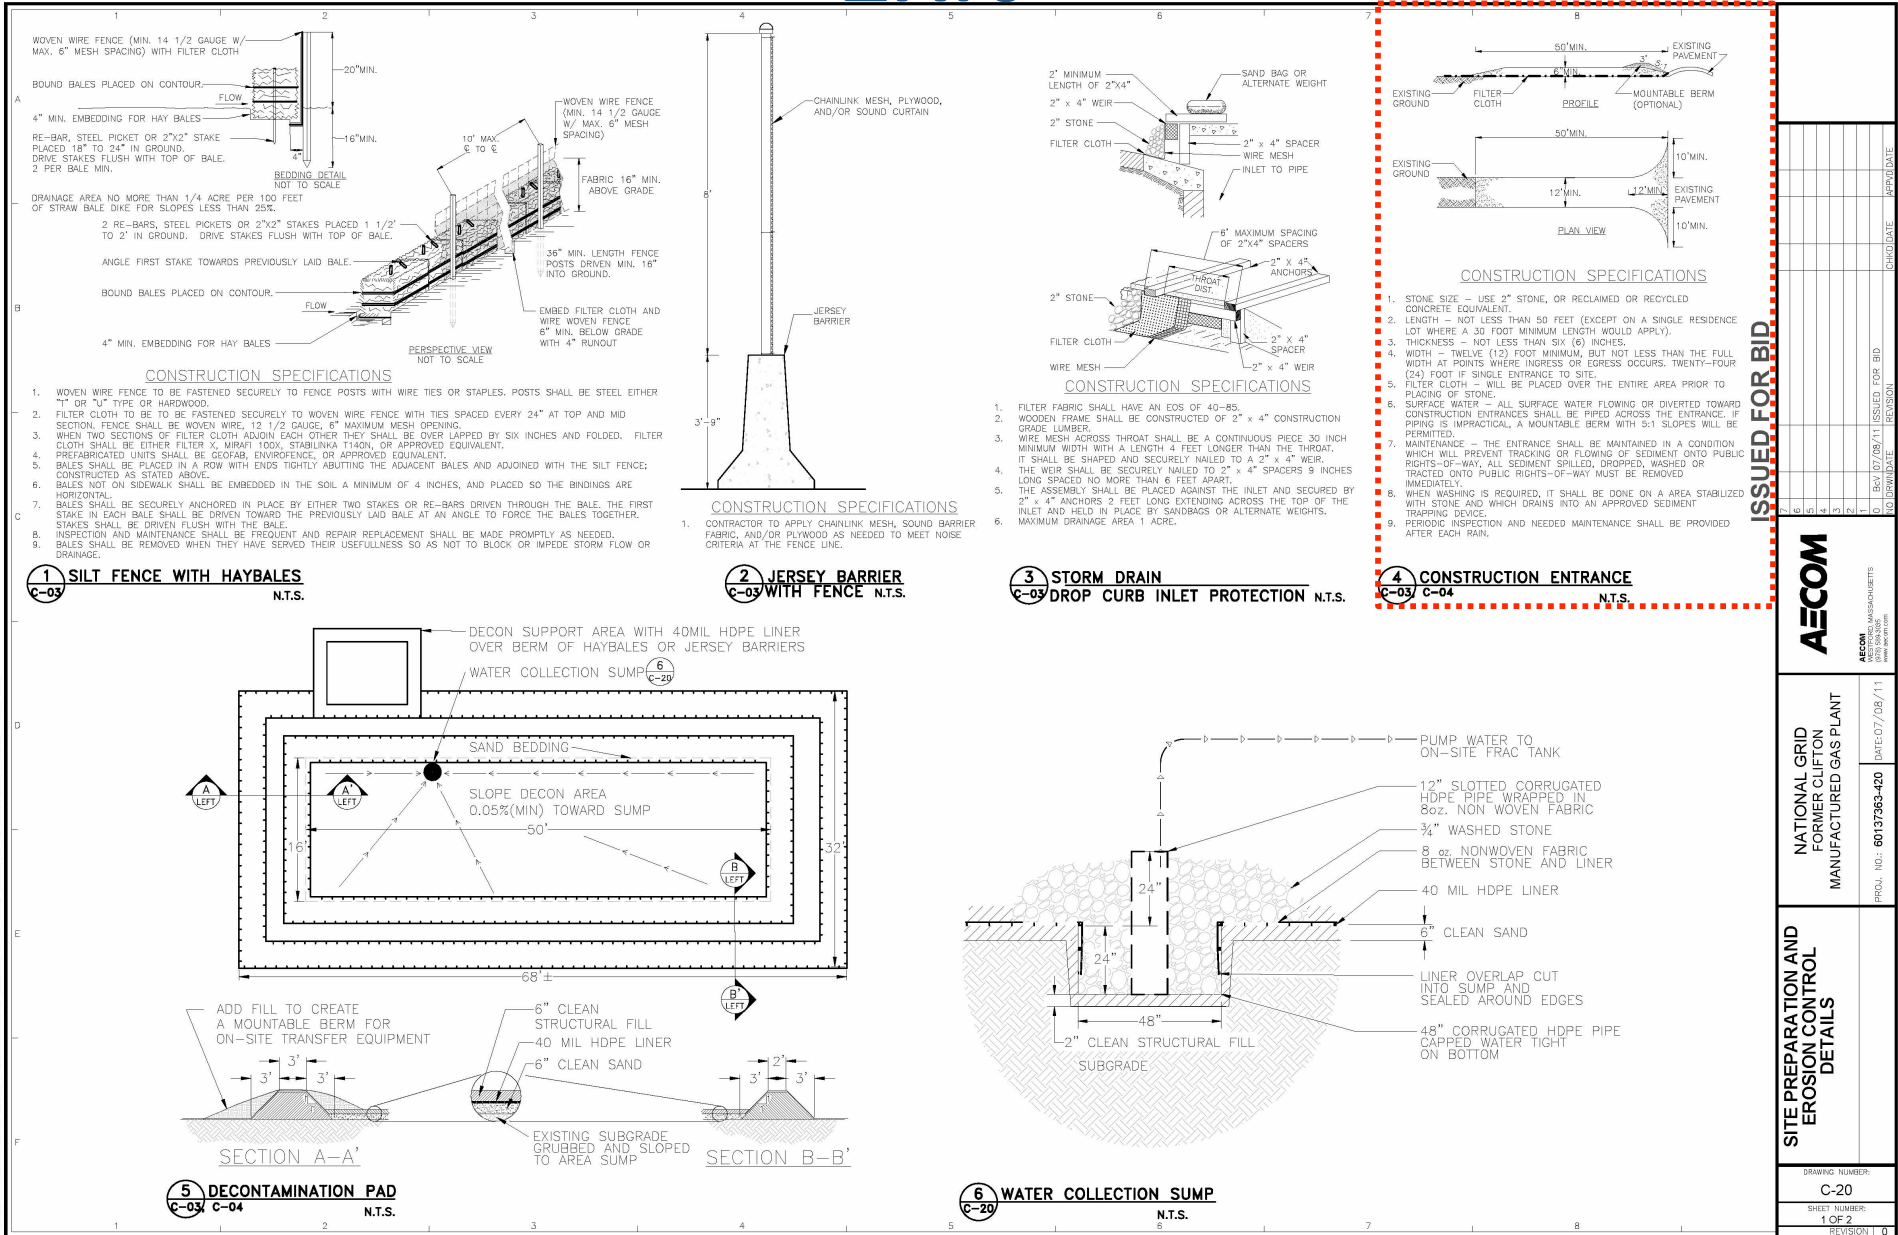

ISSUED FOR BID

NO.	REV.	DATE	DESCRIPTION	APPROVED



**AECOM**  
NATIONAL GRID FORMER CLIFTON MANUFACTURED GAS PLANT

DATE: 07/08/11  
PROJECT NO.: 60137363-420

**SITE PREPARATION AND EROSION CONTROL DETAILS**

DRAWING NUMBER: C-20  
SHEET NUMBER: 1 OF 2  
REVISION: 0

# Site Control – Truck Cleaning

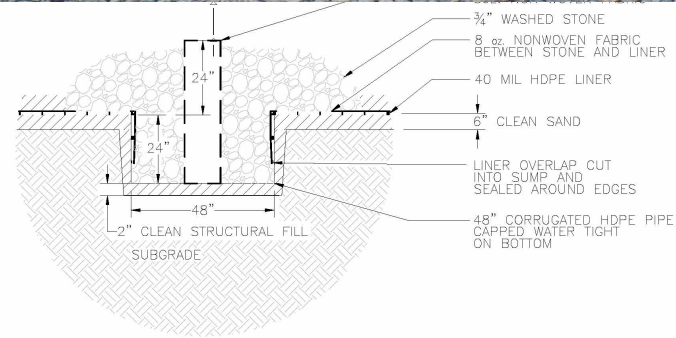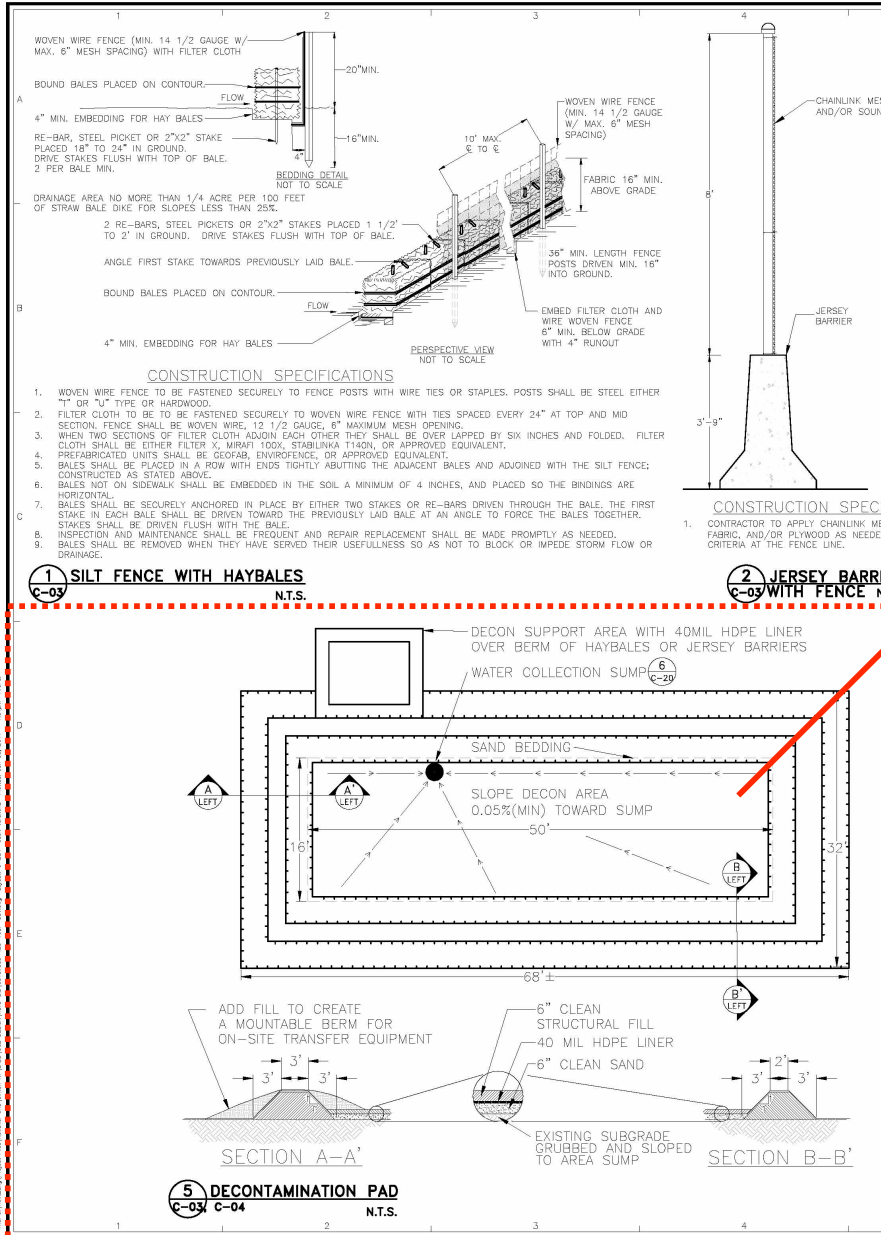

SITE PREPARATION AND EROSION CONTROL DETAILS	NATC FORM MANUFACT	PROJ. NO.: 60137
	DRAWING NUMBER:	
	C-20	
	SHEET NUMBER:	
1 OF 2		REVISOR:

# Site Control – Odor and Vapor



**FOAMING**




# Site Control - Trucks



# Site Monitoring - Treated Water

- APPROXIMATE LOCATION OF CONSTRUCTION WATER MONITORING STATION

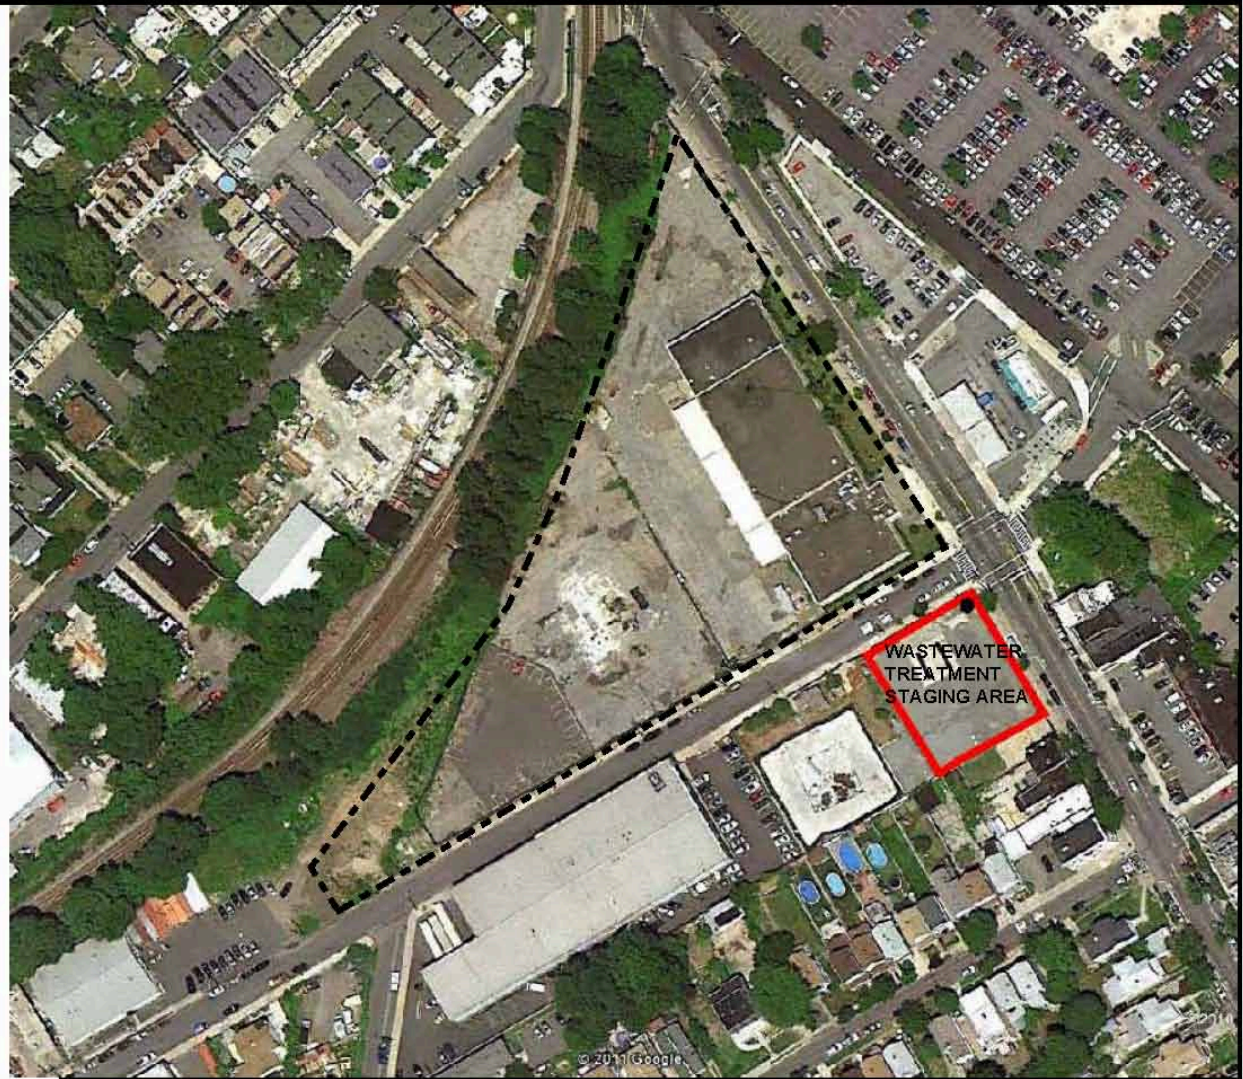

NATIONAL GRID  
FORMER MANUFACTURED GAS PLANT  
60137363-430

DATE: 12/2011

PROPOSED TREATED CONSTRUCTION WATER  
MONITORING LOCATIONS

FIGURE 1

# Offsite Monitoring - Noise



# Offsite Monitoring - Vibration

• APPROXIMATE LOCATIONS OF VIBRATION MONITORING STATION

**S1** RECEPTOR LOCATION

**S1** SETTLEMENT MONITORING LOCATION



NATIONAL GRID  
FORMER MANUFACTURED GAS PLANT  
60137363-430

PROPOSED VIBRATION AND SETTLEMENT  
MONITORING LOCATIONS

DATE: 06/2011

FIGURE 2-1